
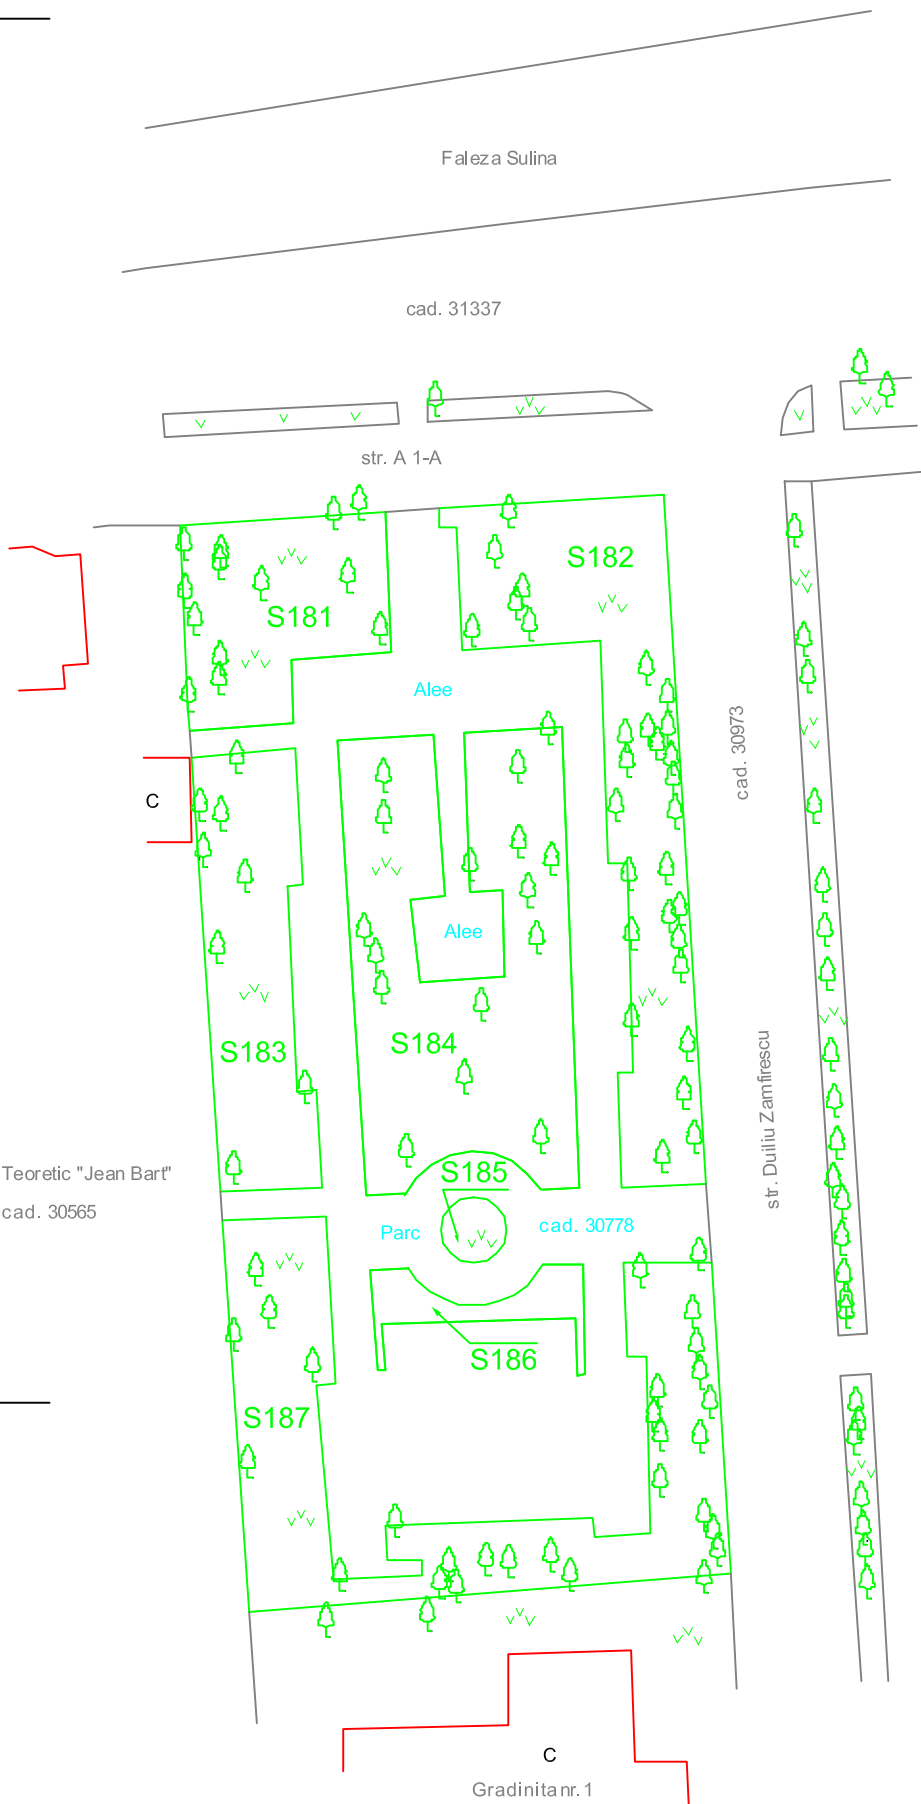
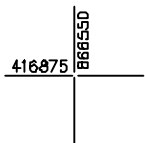
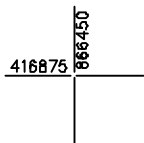
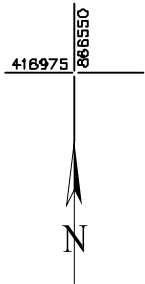


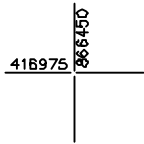

11. Parc 3 (str. A-I a)		
Nr crt	S.V.	Sup. (mp)
1	S181	186
2	S182	365
3	S183	217
4	S184	443
5	S185	19
6	S186	45
7	S187	414
	Total	1689

Legenda	
	Limita proprietate
	Spatiu verde
	Arbore - arbust, subarbust
	Construcție
	Limita P.U.G.
S181	Numar ID - spatiu verde

Intocmit : SC TOPOSERV SRL Seria RO-B-J, Nr. 3321 ing. Ceuca Marius Seria RO-BN-F, Nr. 0077		Denumire plansa :	Cadastru verde - Registrul local al spatiilor verzi		Plansa nr. B11
			Orasul Sulina		
		Scara	1 : 500		
Amplasament :		intravilan, Parc 3 (str. A-I a), orasul Sulina, jud. Tulcea			
Data :	Noiembrie 2025	Beneficiar :	Primaria orasului Sulina		