


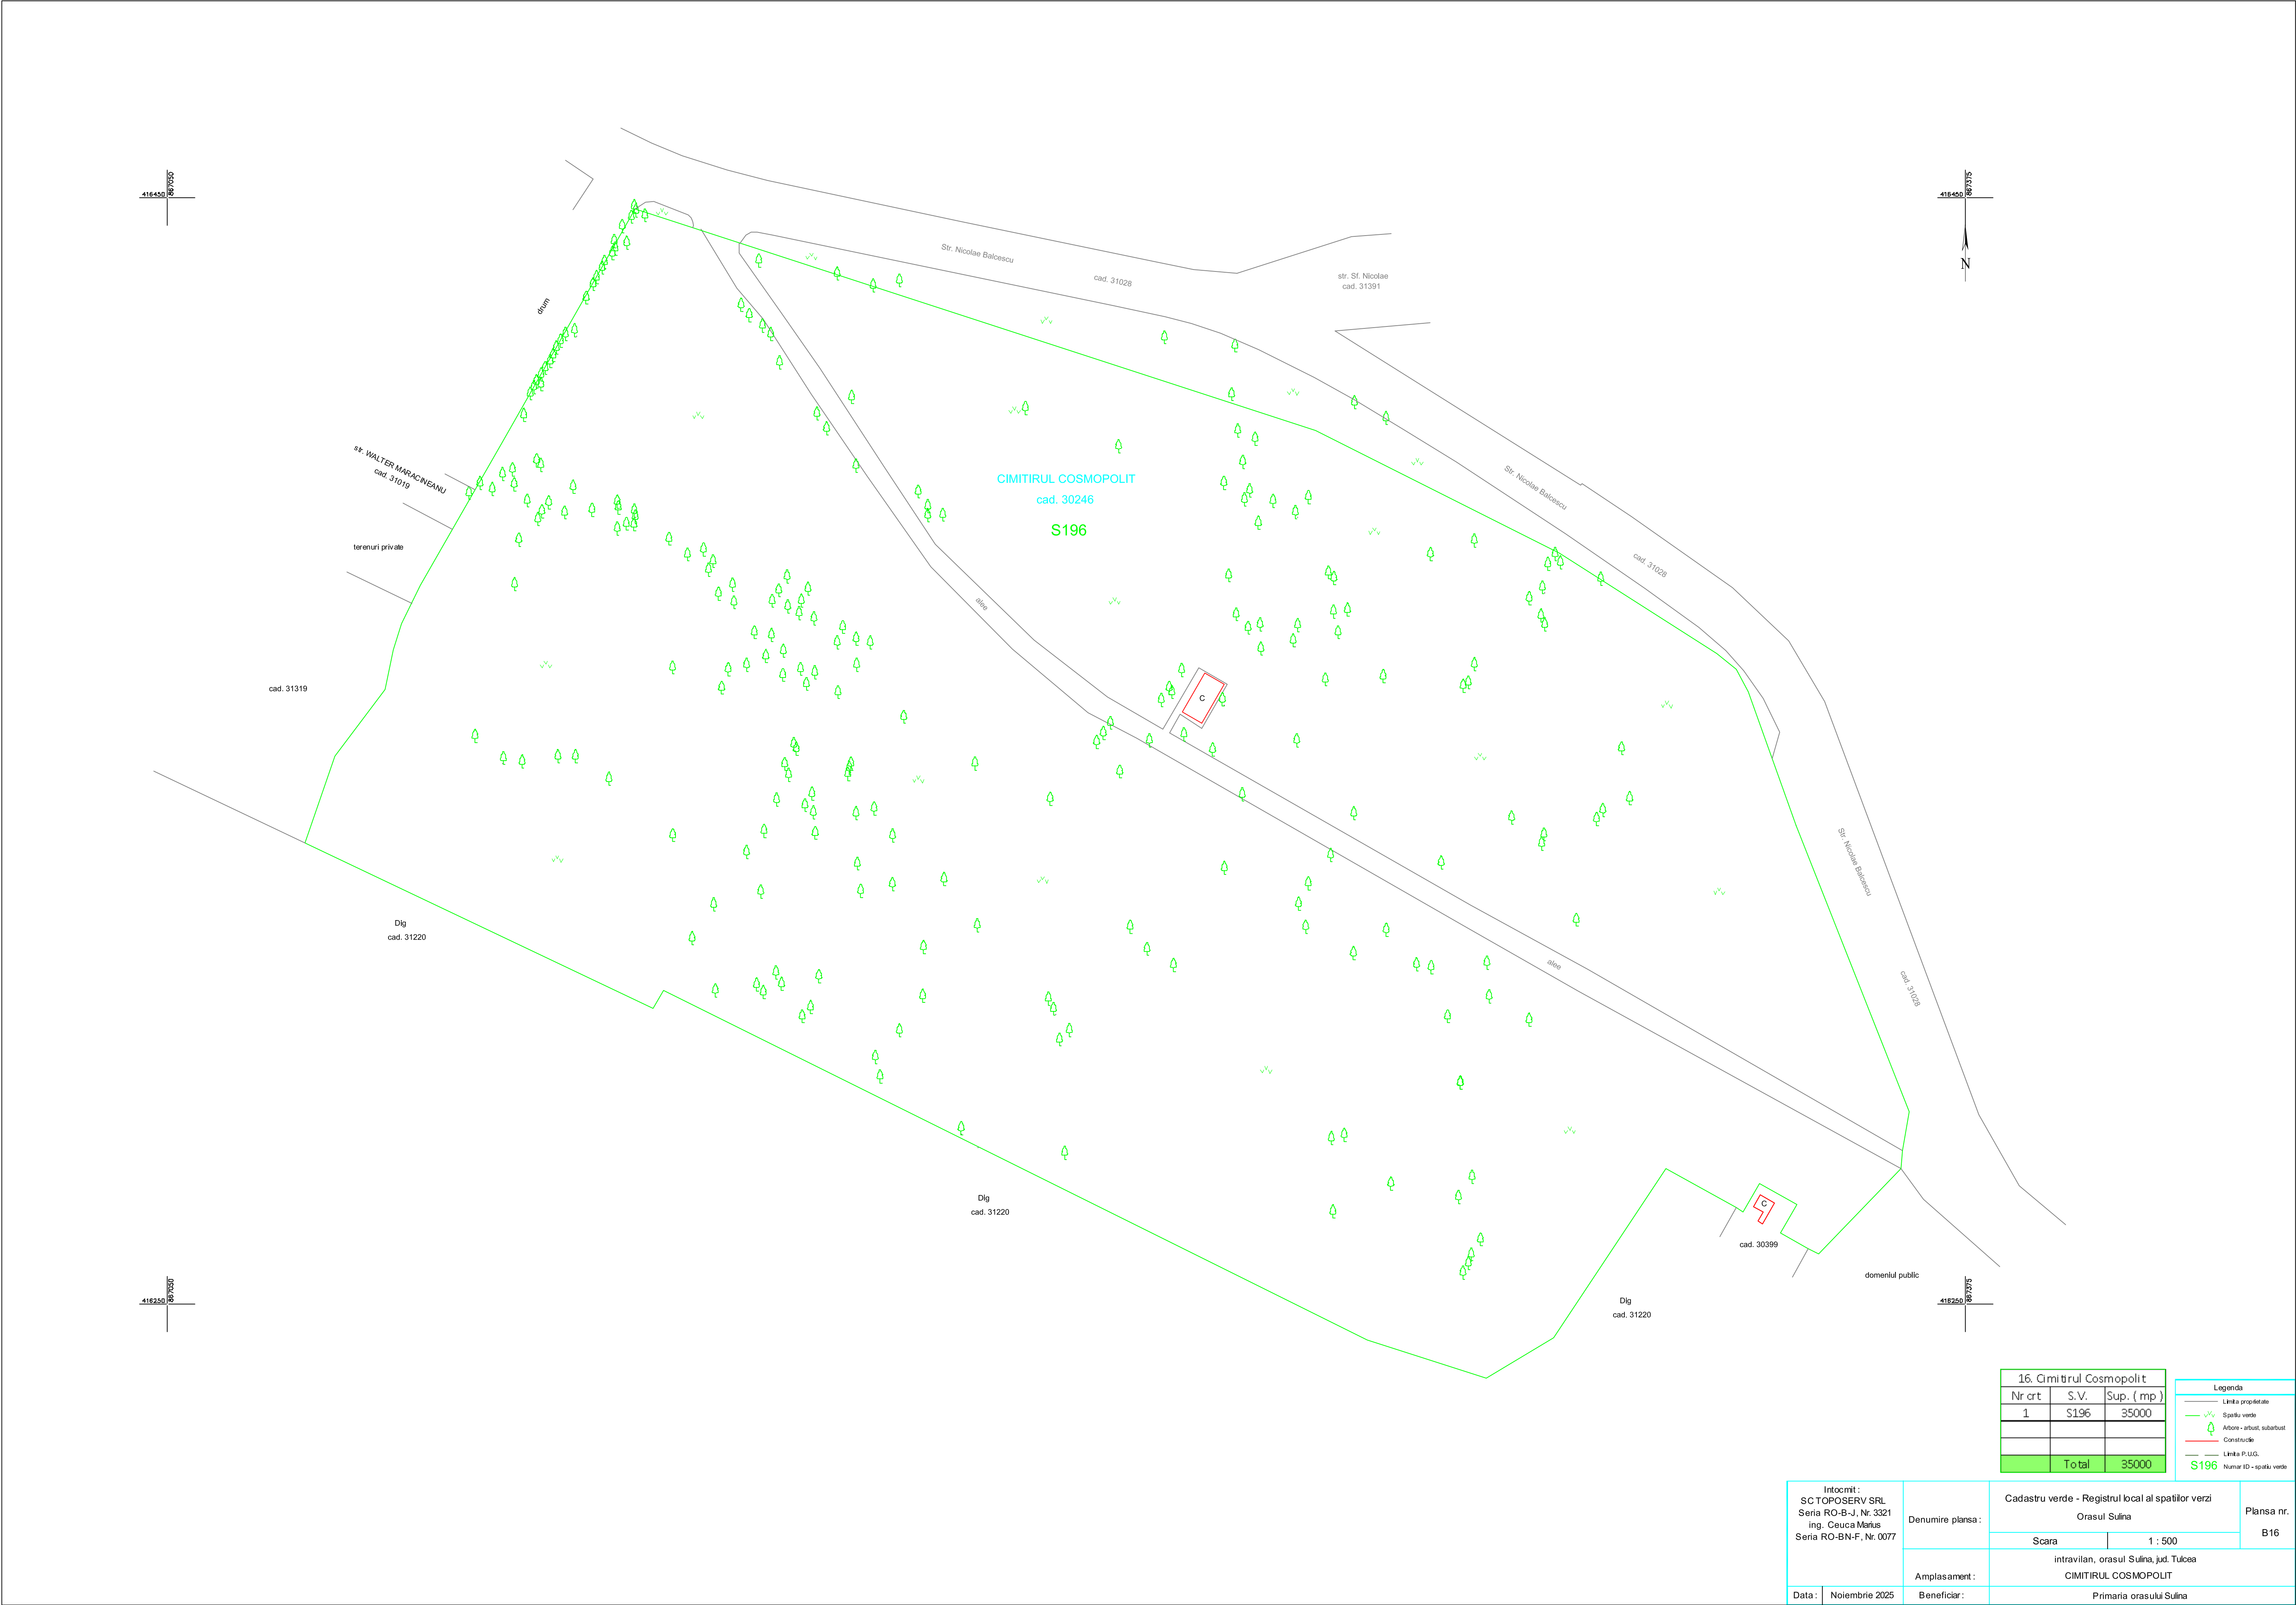

| 16. Cimitirul Cosmopolit |      |             |
|--------------------------|------|-------------|
| Nr crt                   | S.V. | Sup. ( mp ) |
| 1                        | S196 | 35000       |
|                          |      |             |
|                          |      |             |
| Total                    |      | 35000       |

| Legenda |                           |
|---------|---------------------------|
|         | Limita proprietate        |
|         | Spatiu verde              |
|         | Arbore - arbust, subarbut |
|         | Construcție               |
|         | Limita P.U.C.             |
|         | Numar ID - spatiu verde   |

|   |                |                                                     |  |                          |                                                                |         |
|---|----------------|-----------------------------------------------------|--|--------------------------|----------------------------------------------------------------|---------|
| Intocmit :<br>SC TOPOSERV SRL<br>Seria RO-B-J, Nr. 3321<br>ing. Ceuca Marius<br>Seria RO-BN-F, Nr. 0077 |                | Cadastru verde - Registrul local al spatiilor verzi |  | Planşa nr.<br><br>B16    |                                                                |         |
|   |                | Denumire planşa :                                   |  |                          | Orasul Sulina                                                  |         |
|   |                | Amplasament :                                       |  |                          | Scara                                                          | 1 : 500 |
|   |                |                                                     |  |                          | intravilan, orasul Sulina, jud. Tulcea<br>CIMITIRUL COSMOPOLIT |         |
| Data :                                                                                                  | Noiembrie 2025 | Beneficiar :                                        |  | Primaria orasului Sulina |                                                                |         |