


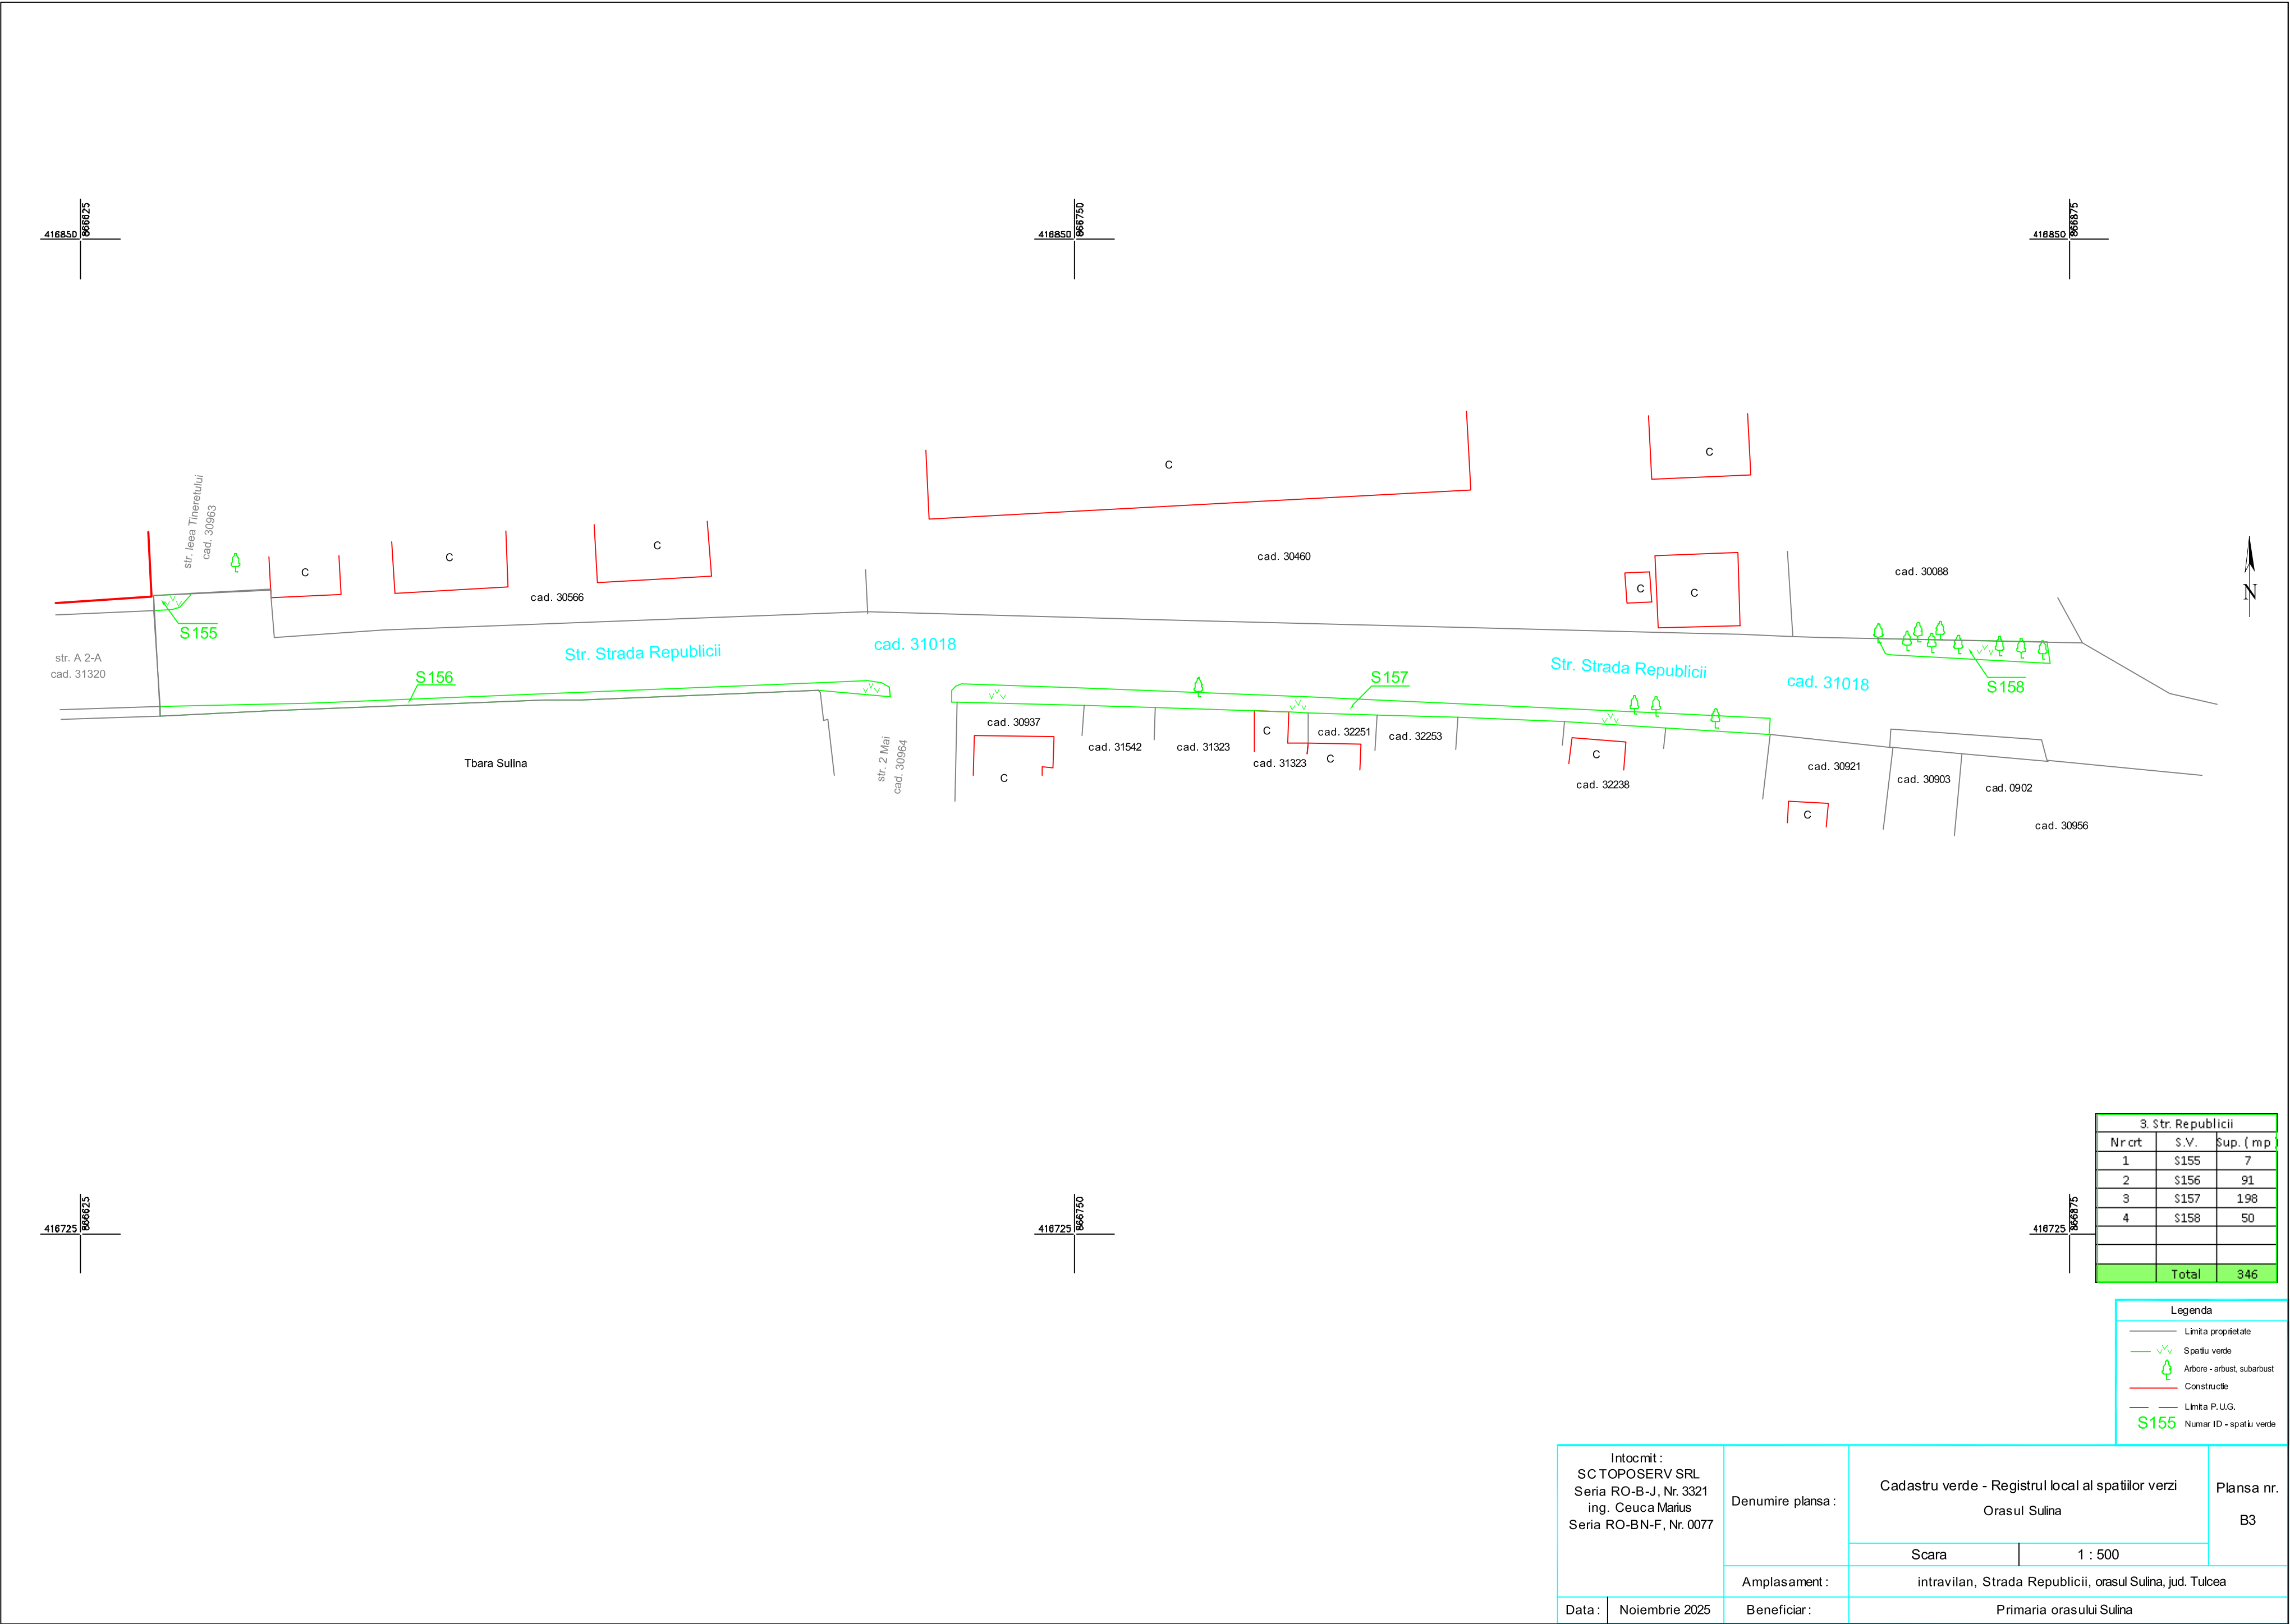

3. Str. Republicii		
Nr crt	S.V.	Sup. (mp)
1	\$155	7
2	\$156	91
3	\$157	198
4	\$158	50
Total		346

Legenda	
	Limita proprietate
	Spatiu verde
	Arbore - arbust, subarbust
	Construcție
	Limita P.U.G.
S155 Numar ID - spatiu verde	

Intocmit : SC TOPOSERV SRL Seria RO-B-J, Nr. 3321 ing. Ceuca Marius Seria RO-BN-F, Nr. 0077		Denumire plansa :	Cadastru verde - Registrul local al spatiilor verzi Orasul Sulina		Plansa nr. B3
			Scara	1 : 500	
		Amplasament :	intravilan, Strada Republicii, orasul Sulina, jud. Tulcea		
Data :	Noiembrie 2025	Beneficiar :	Primaria orasului Sulina		