


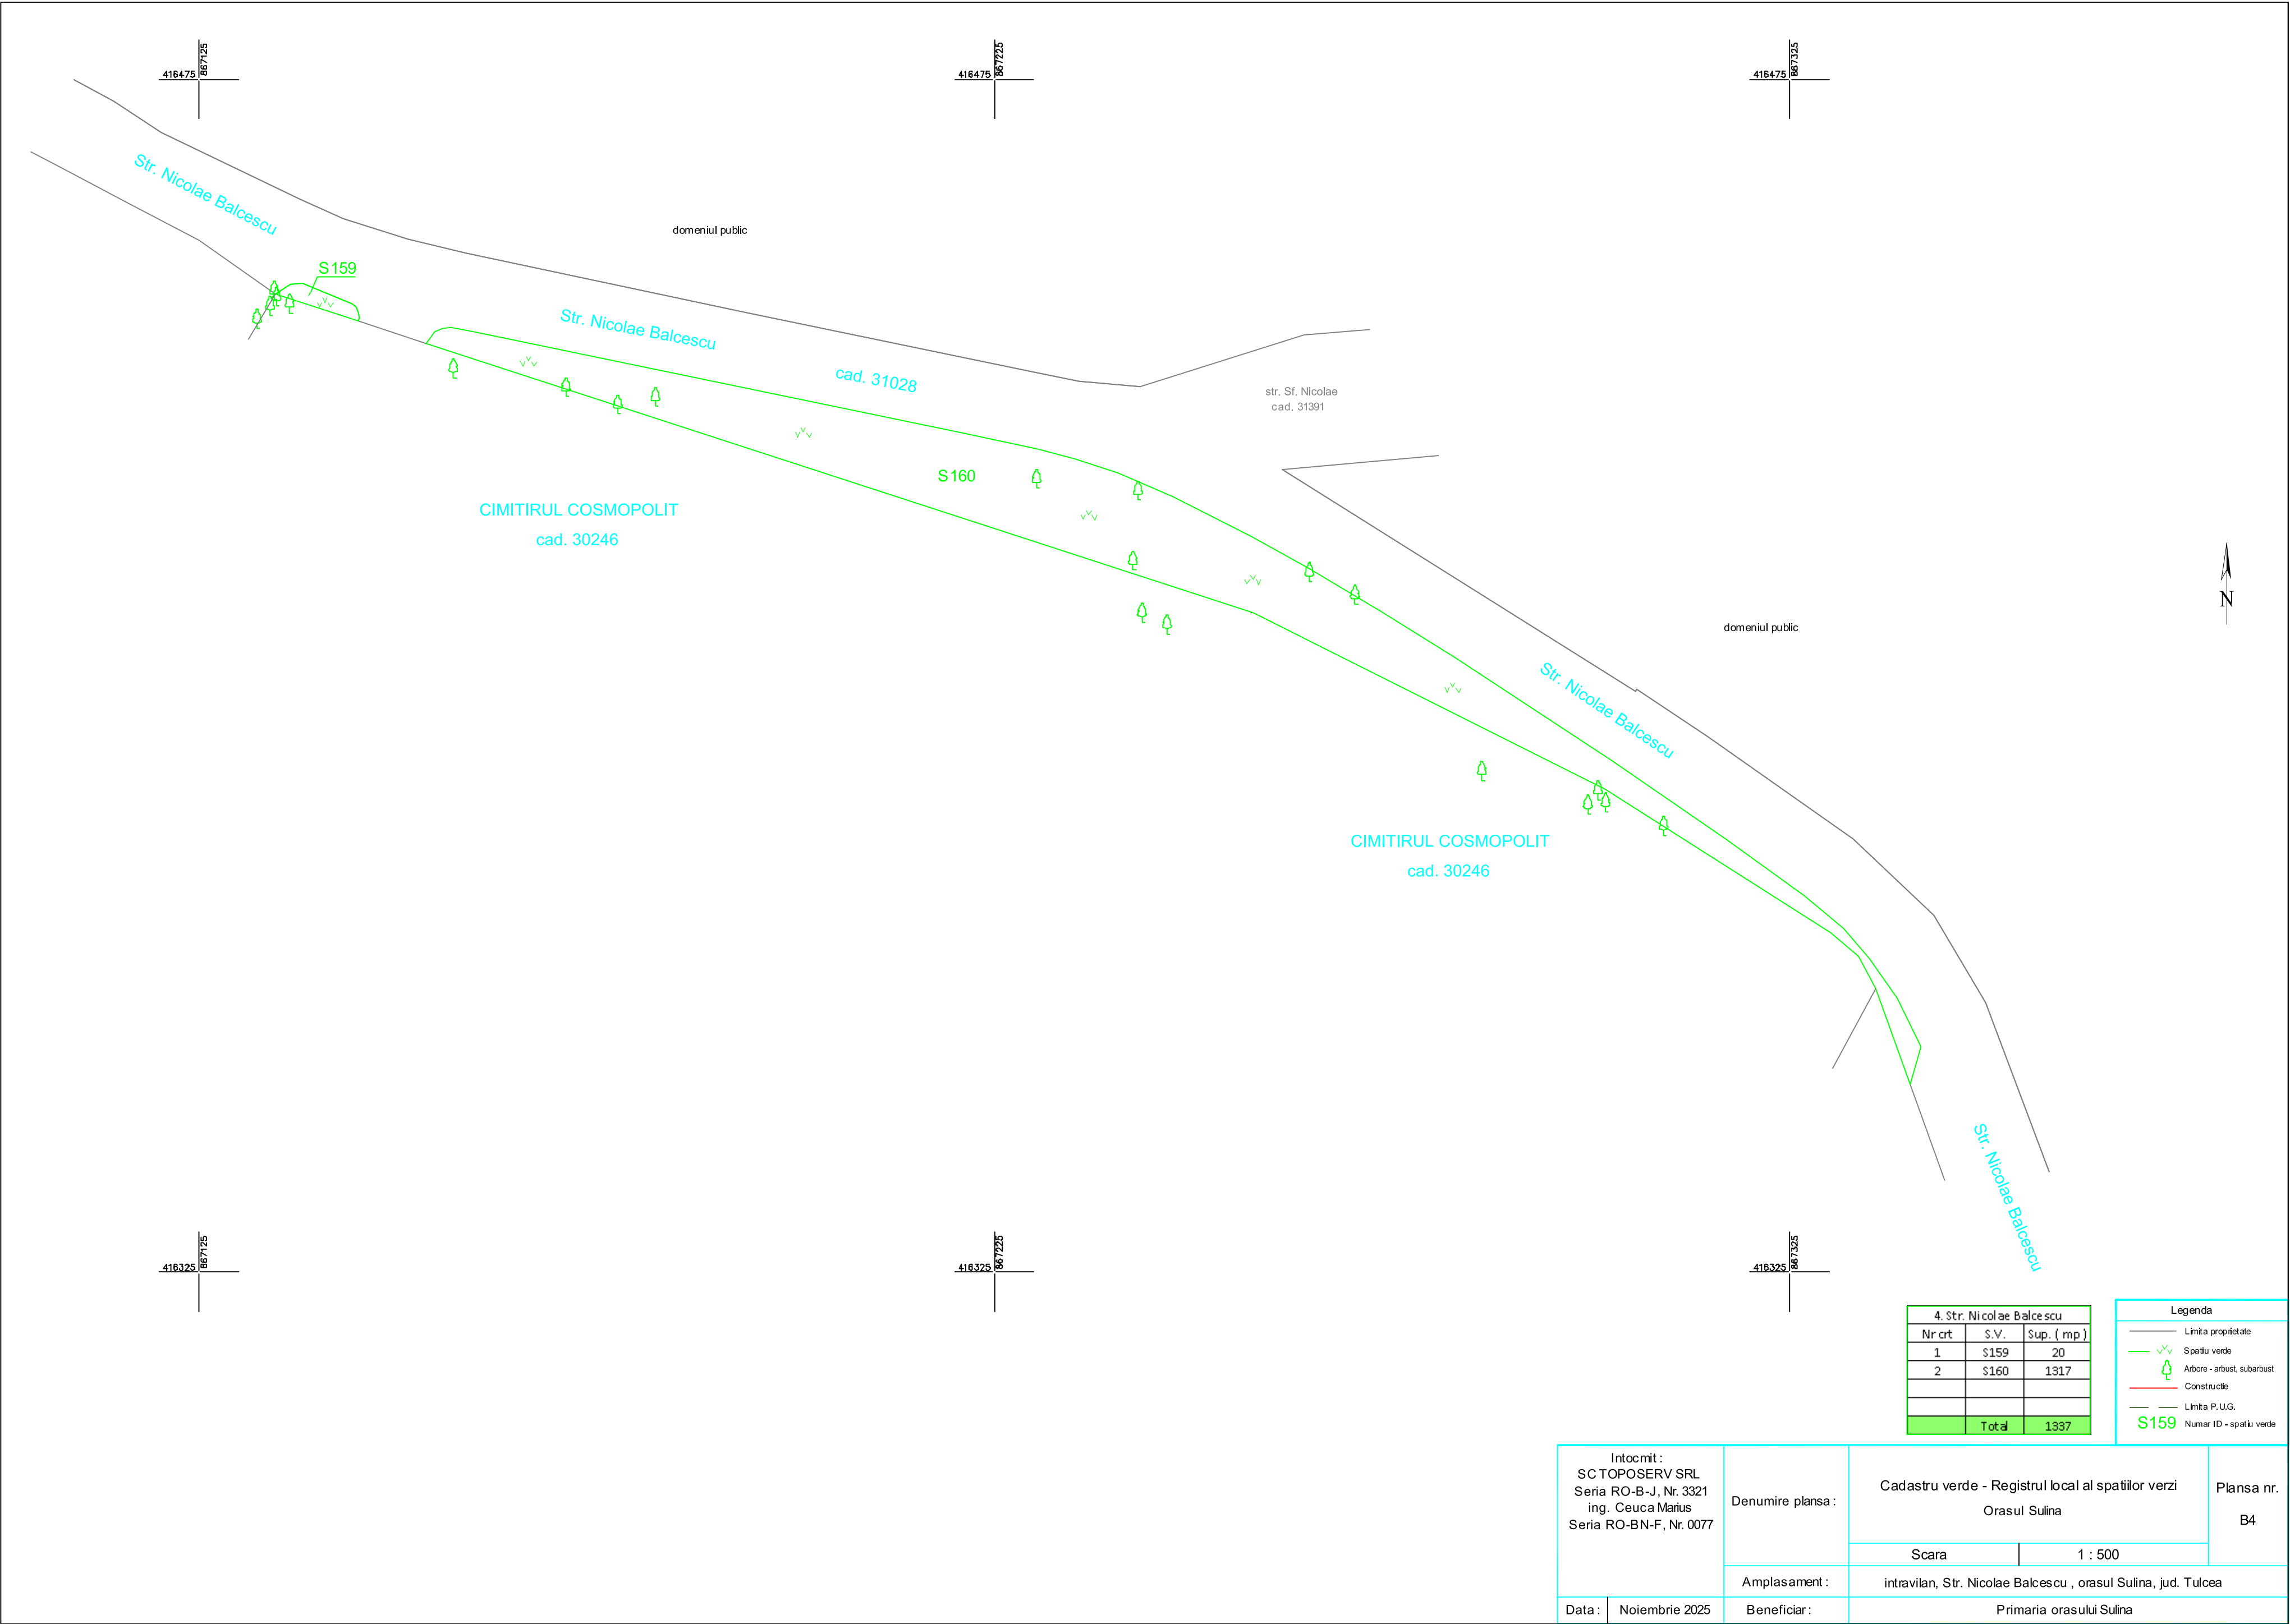

4, Str. Nicolae Balcescu		
Nr crt	S.V.	Sup. [mp]
1	\$159	20
2	\$160	1317
Total		1337

Legenda	
	Limita proprietate
	Spatiu verde
	Arbore - arbust, subarbust
	Construcție
	Limita P.U.G.
S159 Numar ID - spatiu verde	

Intocmit : SC TOPOSERV SRL Seria RO-B-J, Nr. 3321 ing. Ceuca Marius Seria RO-BN-F, Nr. 0077		Denumire planșa :	Cadastru verde - Registrul local al spațiilor verzi Orasul Sulina		Planșa nr. B4
			Scara	1 : 500	
				Amplasament :	intravilan, Str. Nicolae Balcescu , orasul Sulina, jud. Tulcea
Data :	Noiembrie 2025	Beneficiar :	Primaria orasului Sulina		