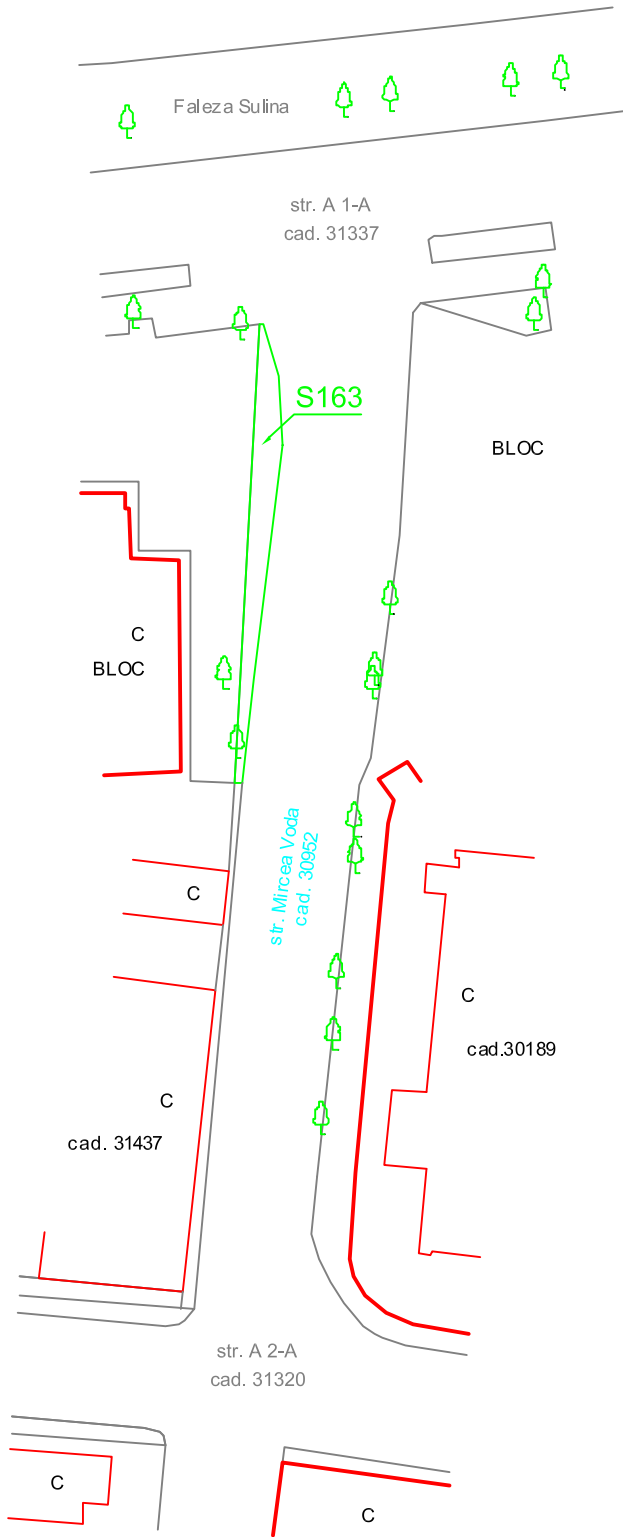
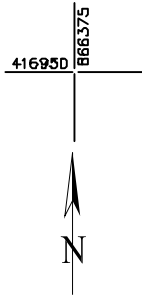
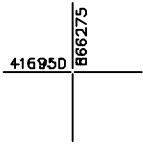


6. Str. MIRCEA VODA		
Nr crt	S.V.	Sup. (mp)
1	S163	47
Total		47

Legenda	
	Limita proprietate
	Spatiu verde
	Arbore - arbust, subarbust
	Construcie
	Limita P.U.G.
S163	Numar ID - spatiu verde

Intocmit : SC TOPOSERV SRL Seria RO-B-J , Nr. 3321 ing. Ceuca Marius Seria RO-BN-F , Nr. 0077		Denumire plansa :	Cadastru verde - Registrul local al spatiilor verzi Orasul Sulina		Planșa nr. B6
			Scara	1 : 500	
				Amplasament :	intravilan, str. Mircea Voda, orasul Sulina, jud. Tulcea
Data :	Noiembrie 2025	Beneficiar :	Primaria orasului Sulina		