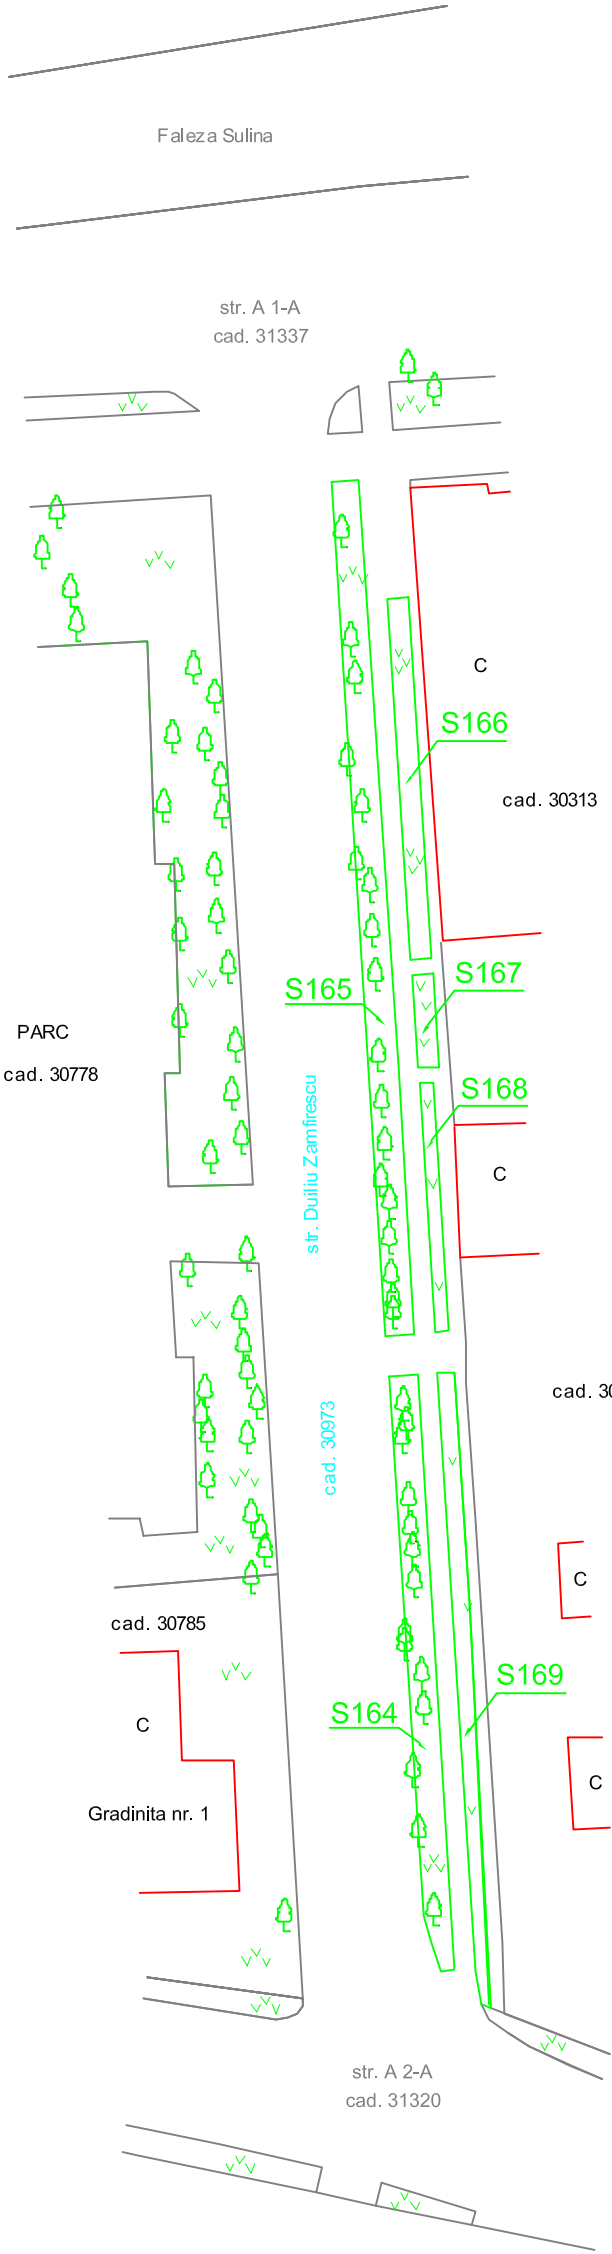
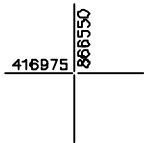
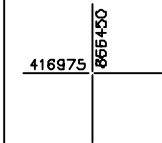


7. Str Duiliu Zamfirescu		
Nr crt	S.V.	Sup. (mp)
1	S164	87
2	S165	129
3	S166	40
4	S167	10
5	S168	18
6	S169	94
	Total	378

Legenda	
	Limita proprietate
	Spatiu verde
	Arbore - arbust, subarbust
	Construcție
	Limita P.U.G.
	Numar ID - spatiu verde

Intocmit : SC TOPOSERV SRL Seria RO-B-J, Nr. 3321 ing. Ceuca Marius Seria RO-BN-F, Nr. 0077		Denumire plansa :	Cadastru verde - Registrul local al spatiilor verzi		Plansa nr. B7
			Orasul Sulina		
		Scara	1 : 500		
		Amplasament :	intravilan, str. Duiliu Zamfirescu, orasul Sulina, jud. Tulcea		
Data :	Noiembrie 2025	Beneficiar :	Primaria orasului Sulina		